

# PROPOSED ROAD BEAUTIFICATION OF FUVARA CIRCLE TO STATION ROAD AT NAVSARI - VIJALPORE NAGARPALIKA, NAVSARI




AR. HIRAL H PANCHAL  
ER. CHETAN N KAPADIA

+91 9429367582  
+91 9825400912

nirmitidesignstudio@gmail.com


441, Rajhans Platinum Plaza, Near New L.P. Savani School, Palanpur Canal Road, Surat, Gujarat.  
PIN CODE : 395009

# SURVEY LAYOUT

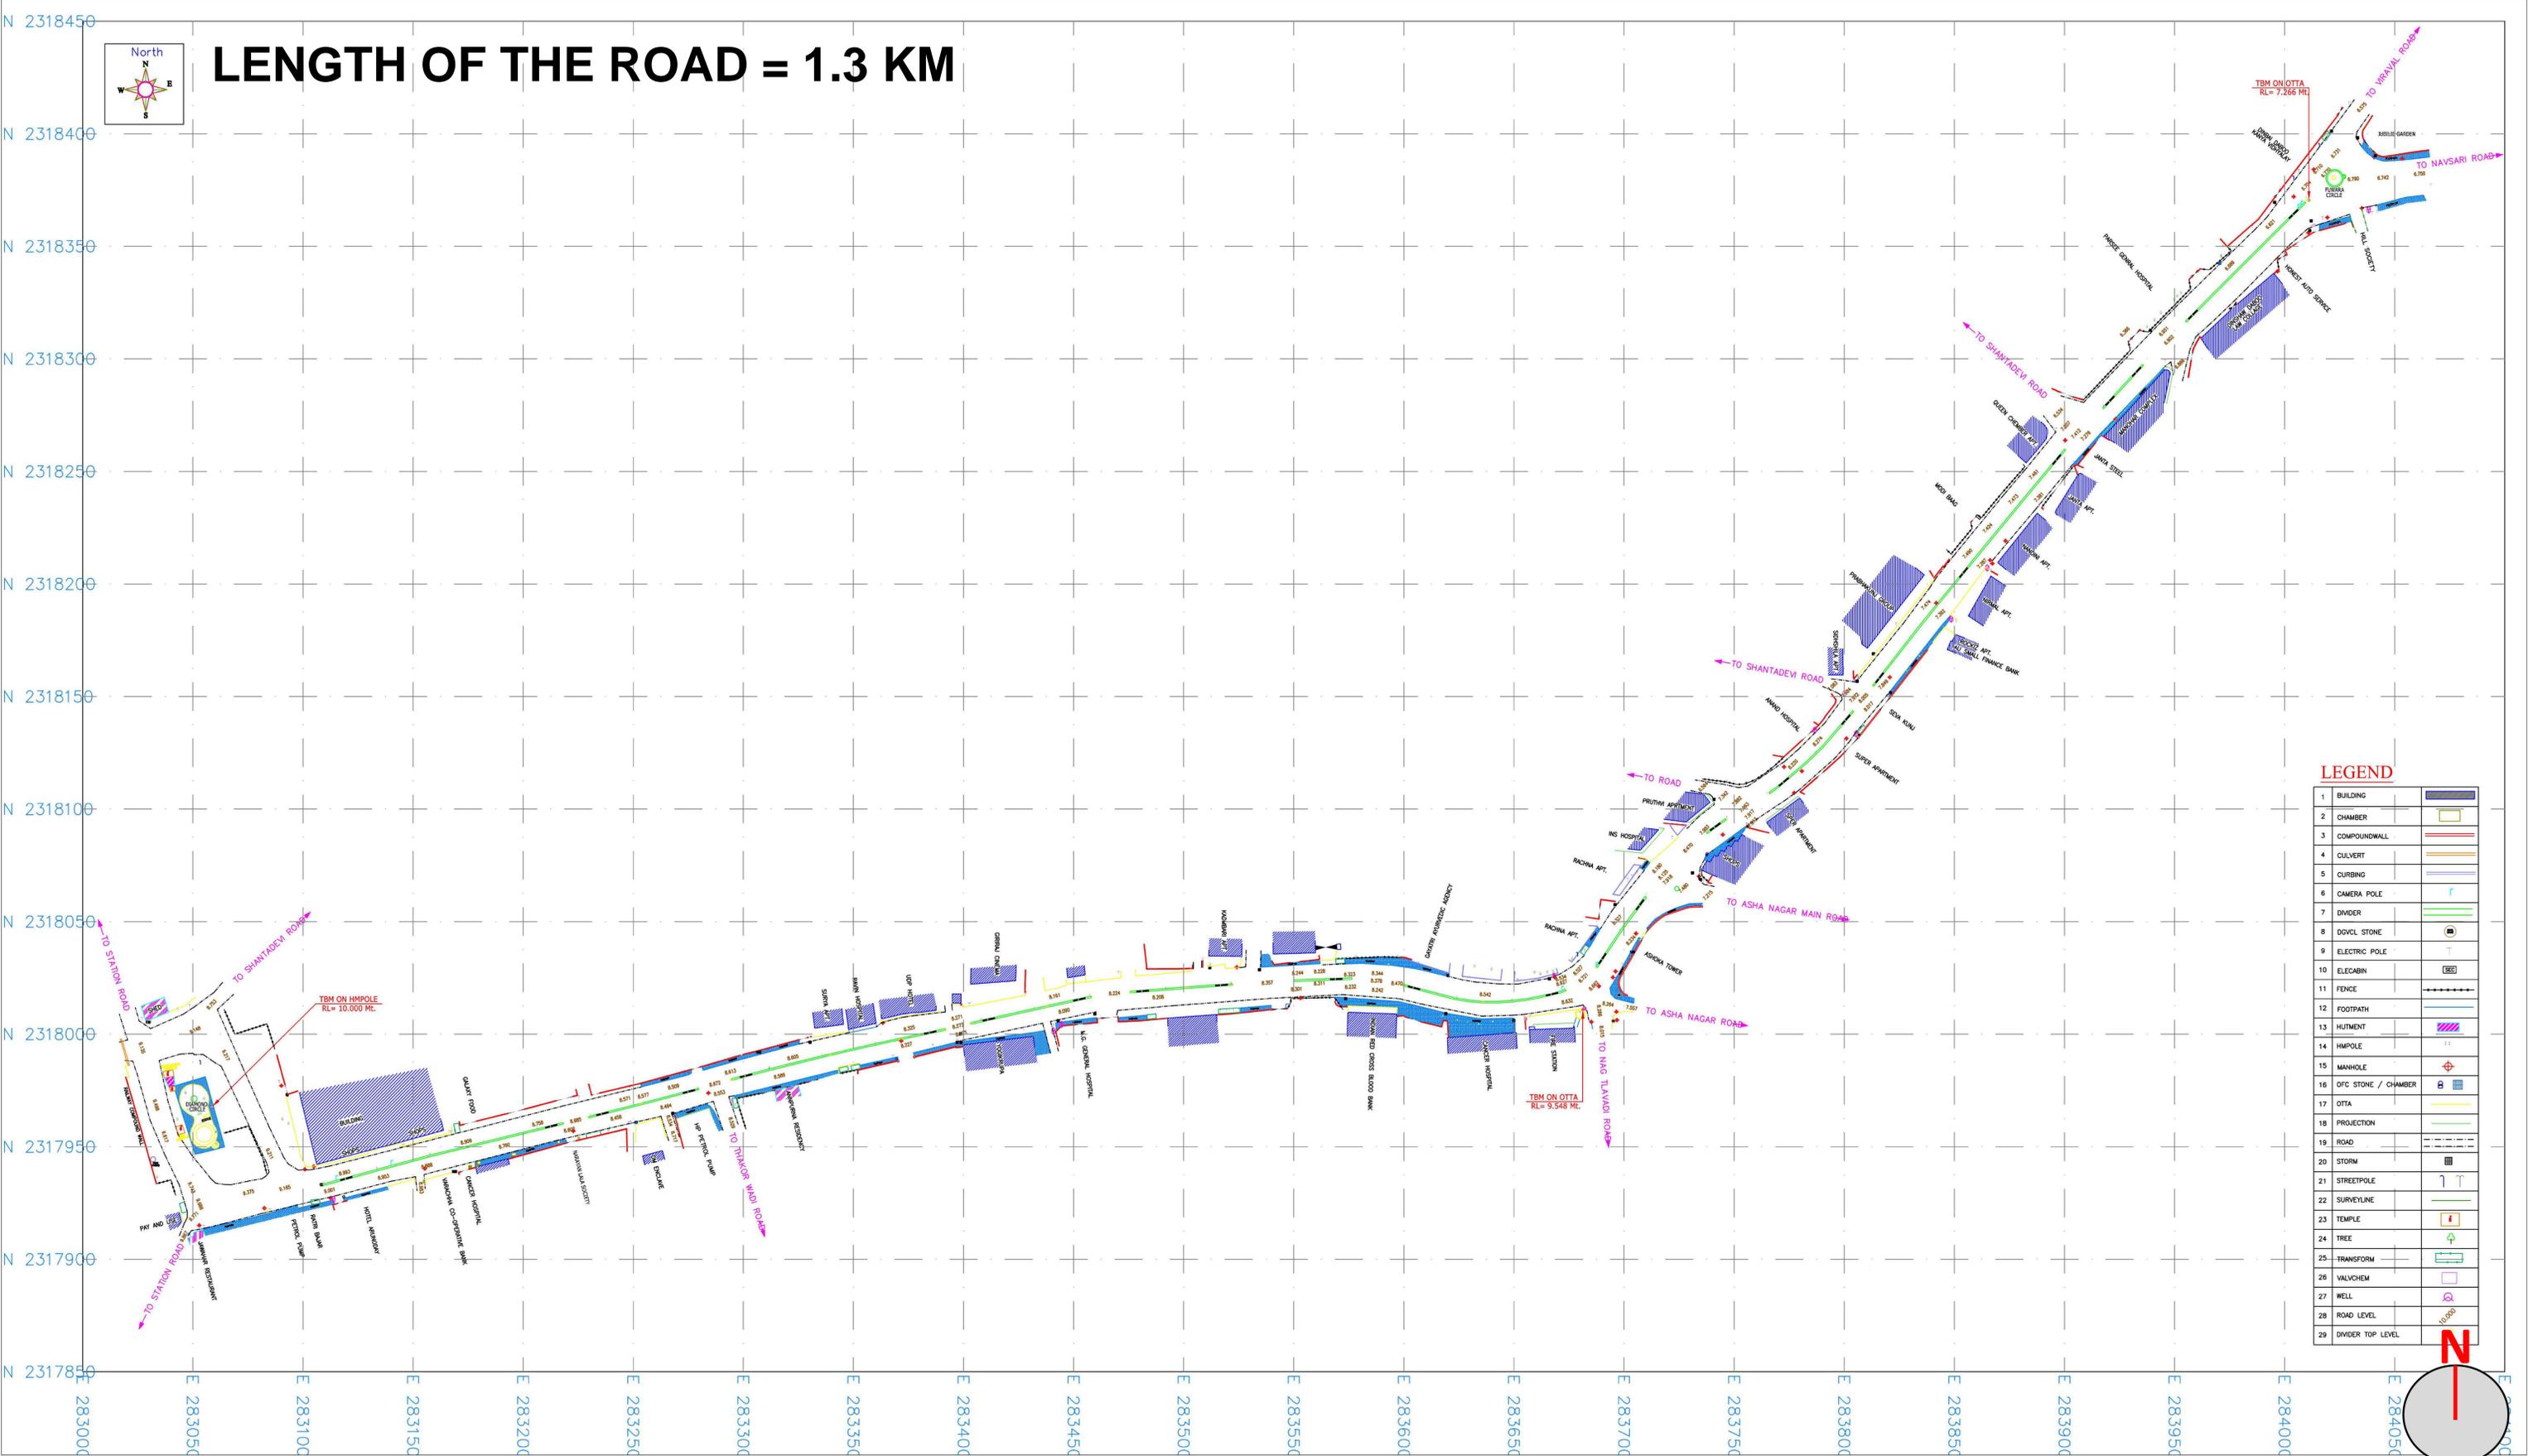

## PROPOSED ROAD BEAUTIFICATION OF FUVARA CIRCLE TO STATION ROAD AT NAVSARI - VIJALPORE NAGARPALIKA, NAVSARI

# SATELLITE IMAGE WITH EXISTING SCENERIO

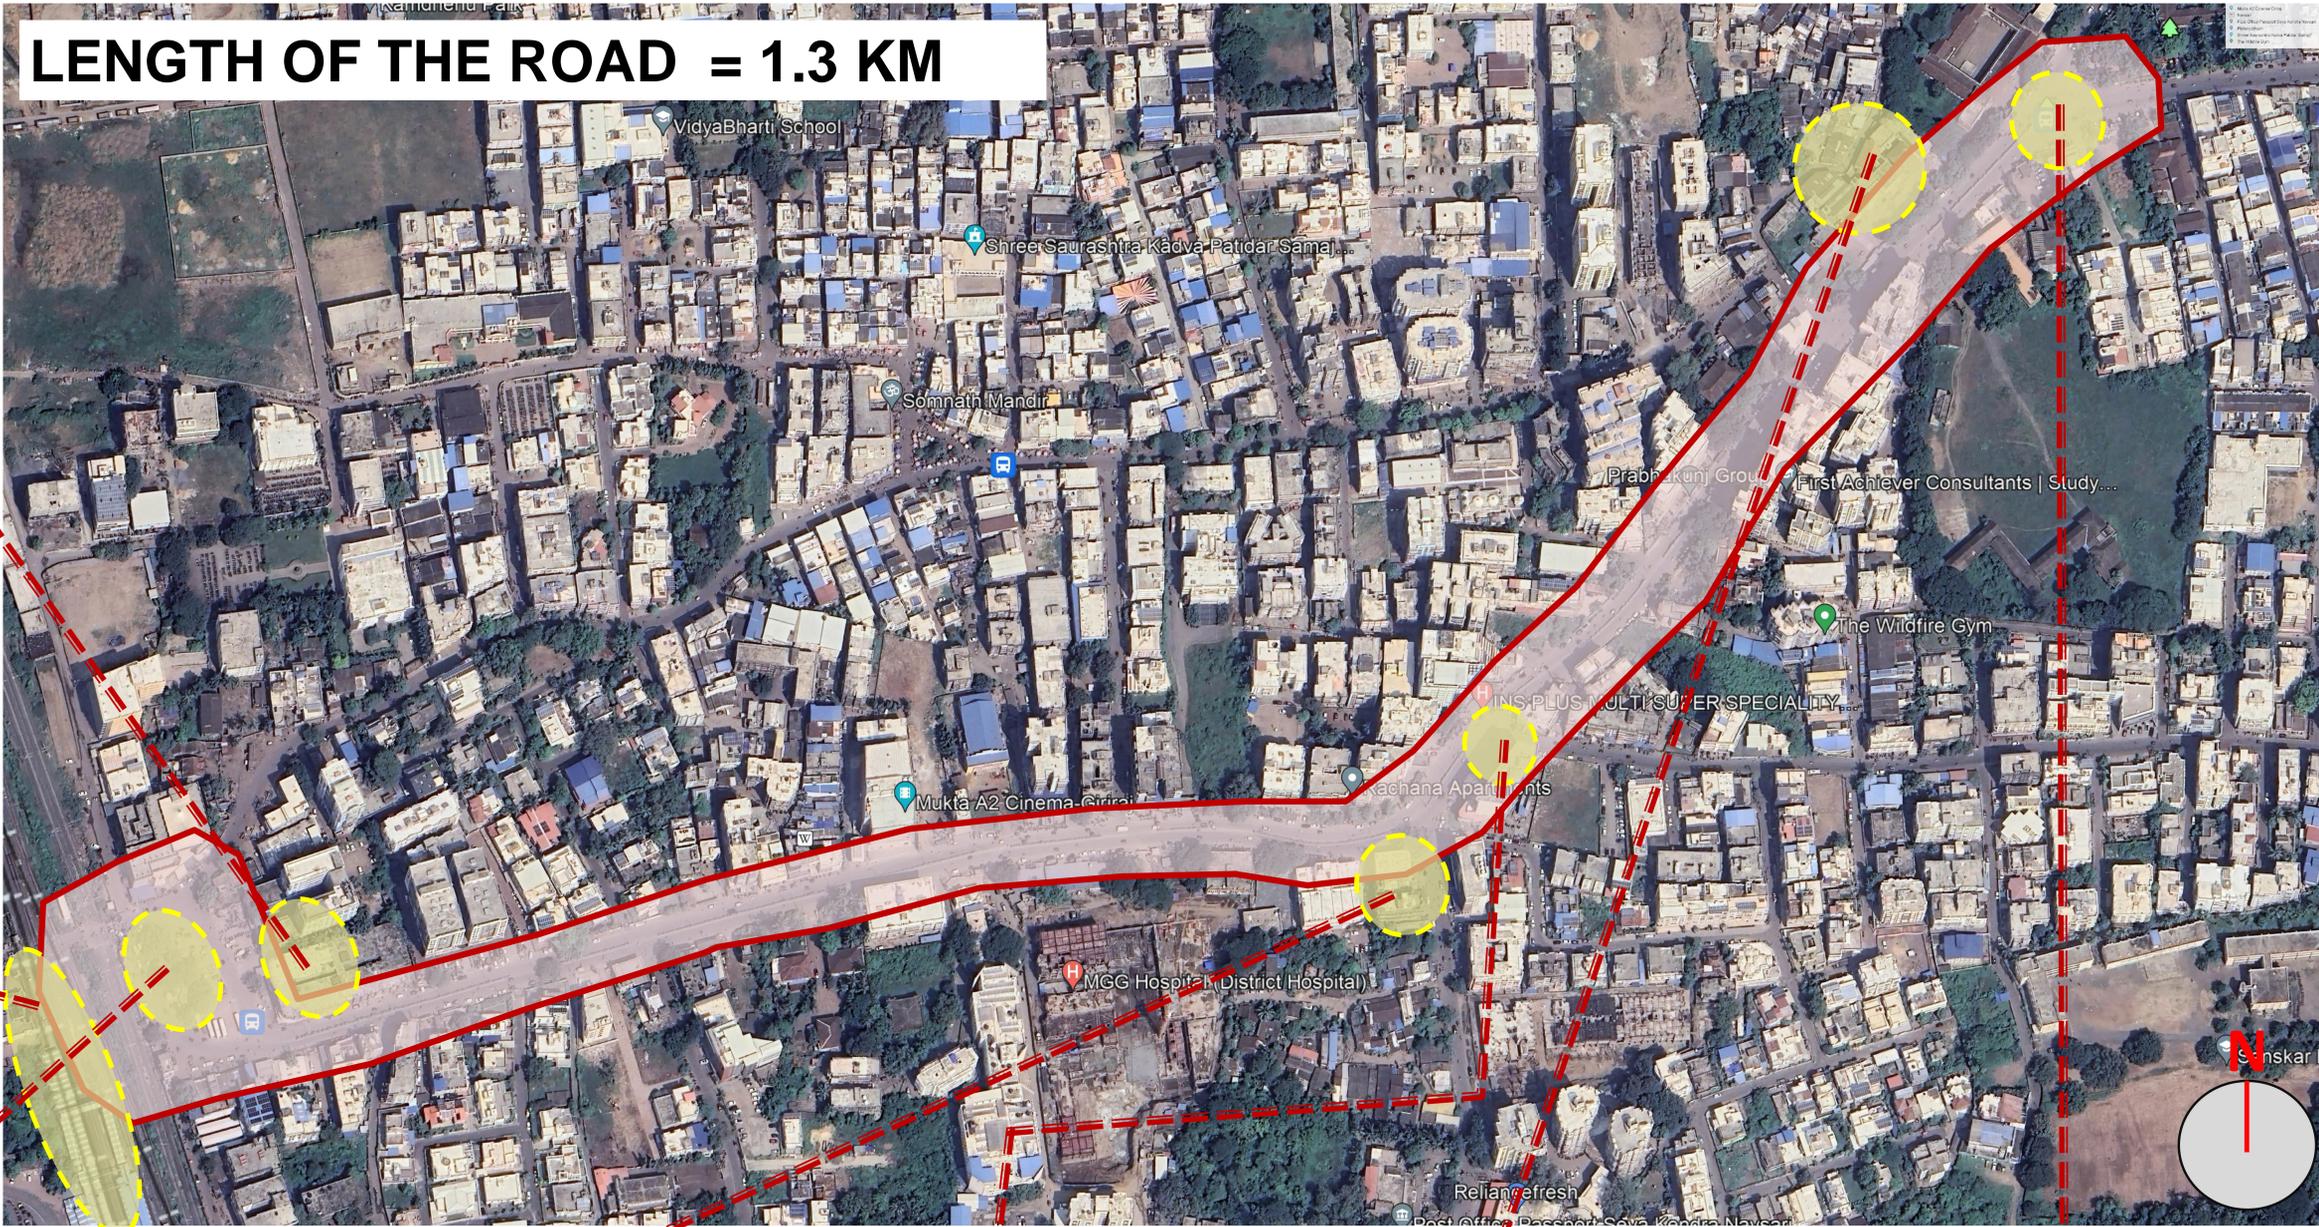

TULSI HOTEL



RAILWAY STATION




DIMOND CIRCLE




FIRE STATION



INS PLUS HOSPITAL CIRCLE

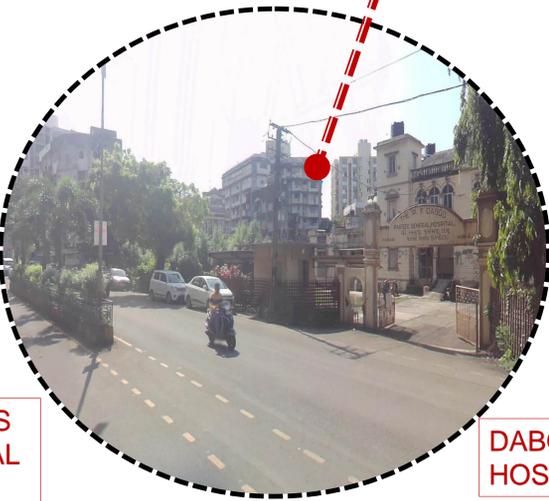

DABOO HOSPITAL

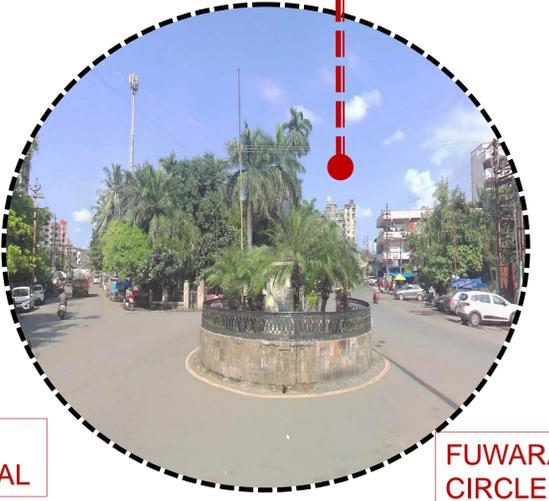

FUWARA CIRCLE

## PROPOSED ROAD BEAUTIFICATION OF FUWARA CIRCLE TO STATION ROAD AT NAVSARI - VIJALPORE NAGARPALIKA, NAVSARI

# KEY POINTS

## DESIGN CONCEPT

- Vehicular and pedestrian movement have been defined in such a way that no one intersection with each other and in certain areas pedestrian sections have been designed that we can also be used for parking of vehicles.

## DIVIDER BEAUTIFICATION

- Street signages have been designed with special kind of lighting added into the divider to make the space more elegant during night time.
- Foxtel Palms have been planted at the centre of divider at certain intervals.


## ROAD BEAUTIFICATION

- Thermostatic paint added on borders and Centre of the existing road.
- Cat eye has been added on existing Road to improve the visual experience of the existing road.


## EXISTING MODIFICATION

- Existing islands have been modified with leading work along with new colour work of railing and lighting of existing bursts.


# CONCEPTUAL SECTION OF ROAD

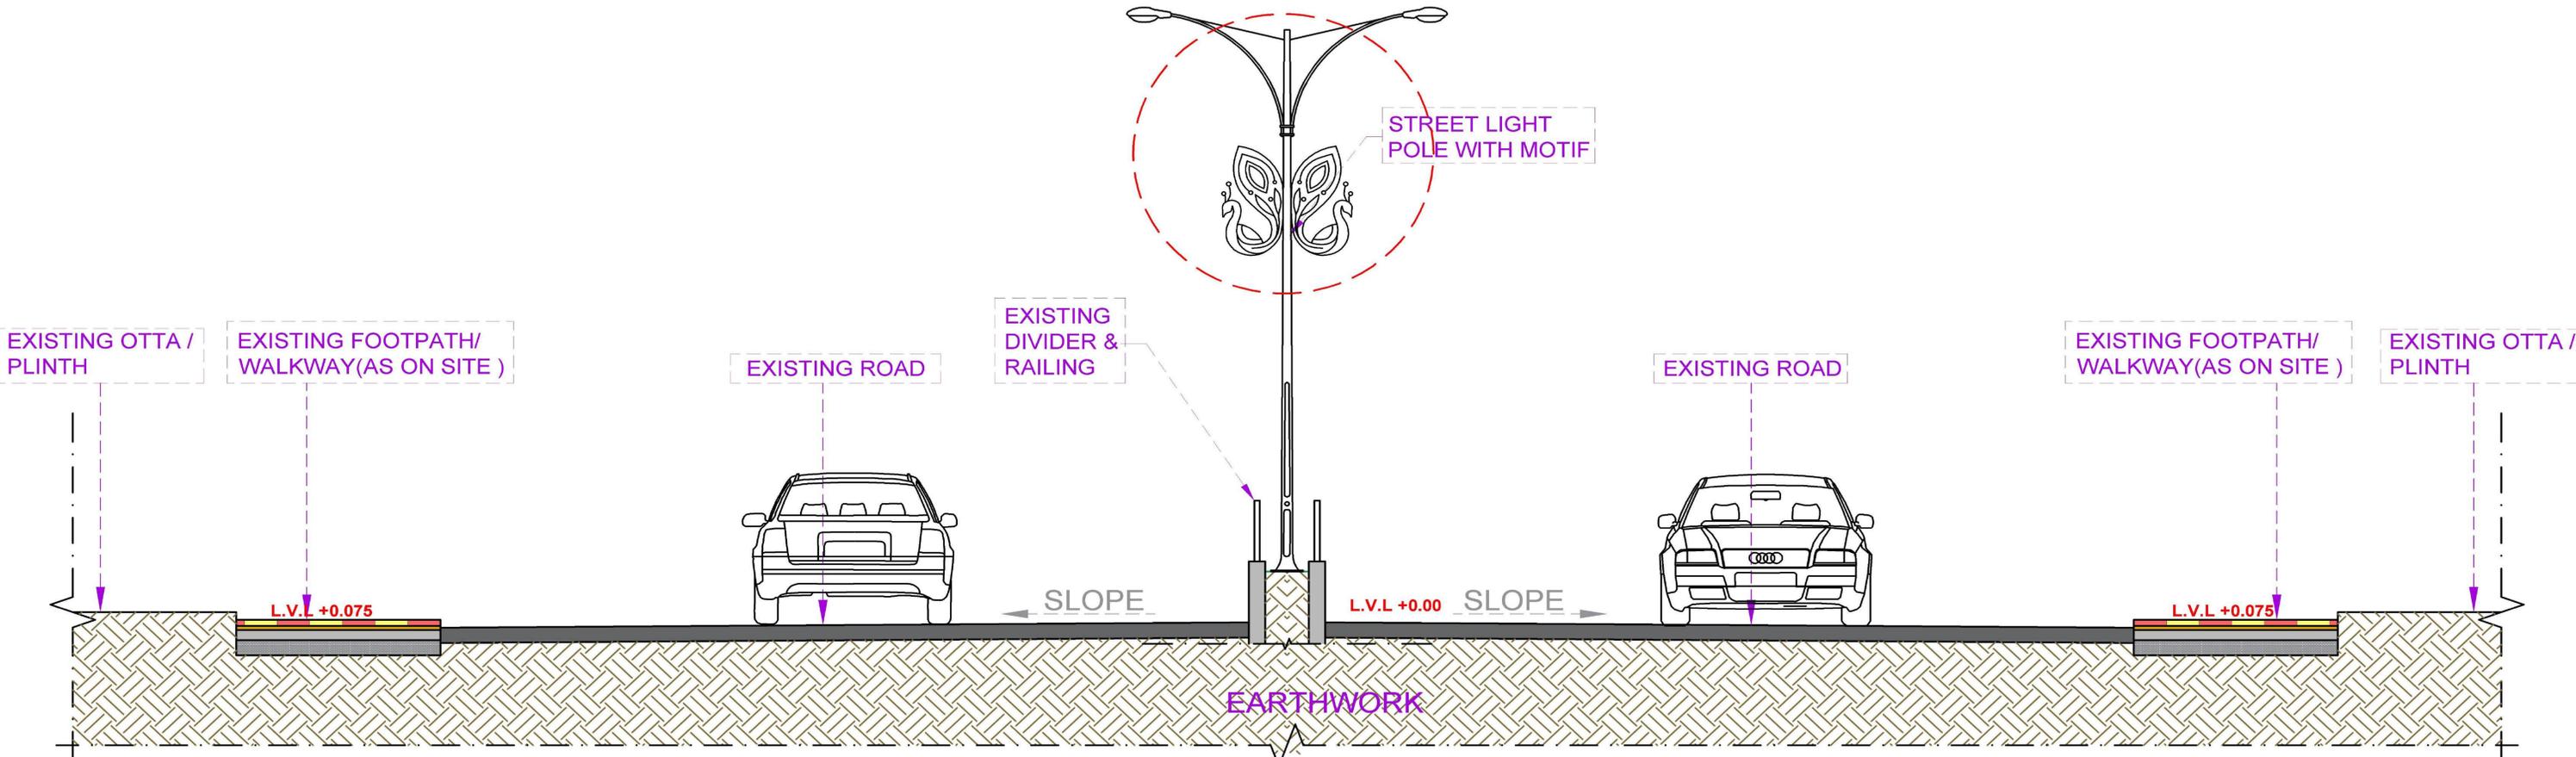


**TYPICAL SECTION**

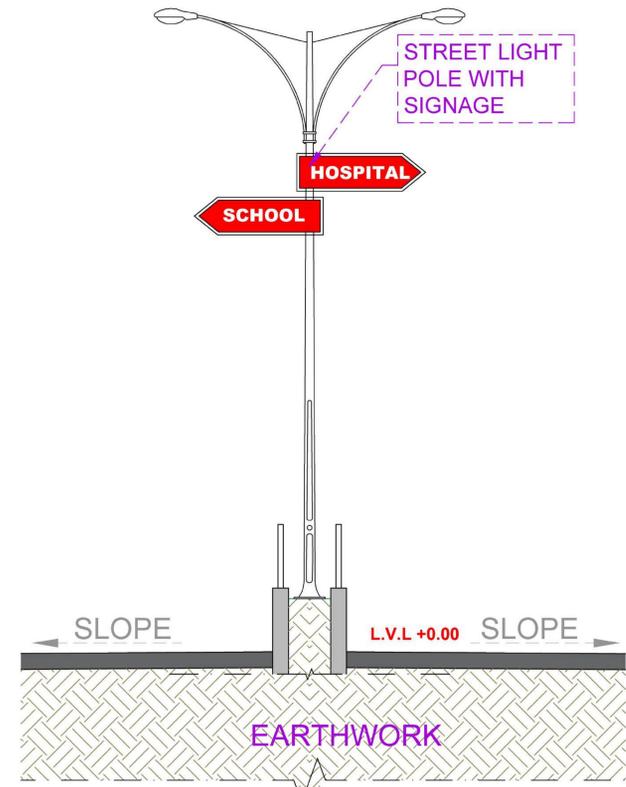

**TYPICAL SECTION**

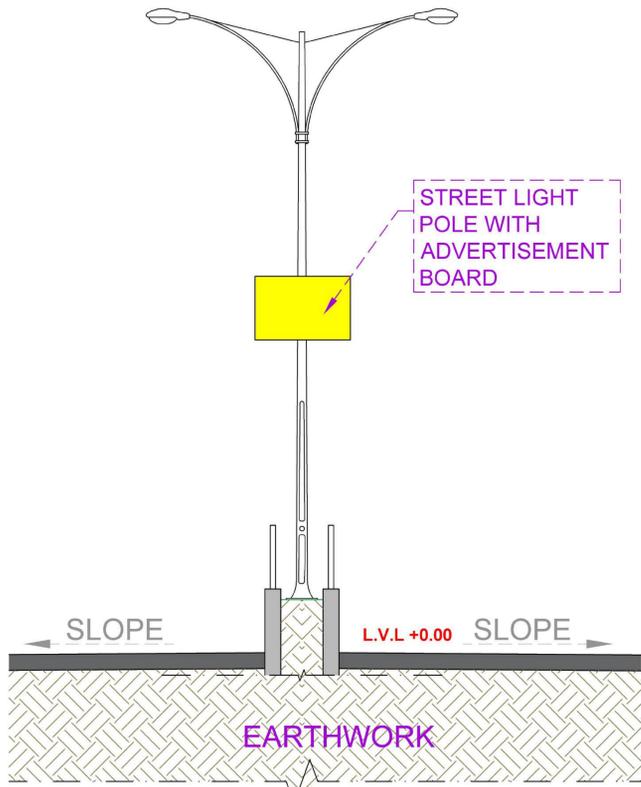


**TYPICAL SECTION**

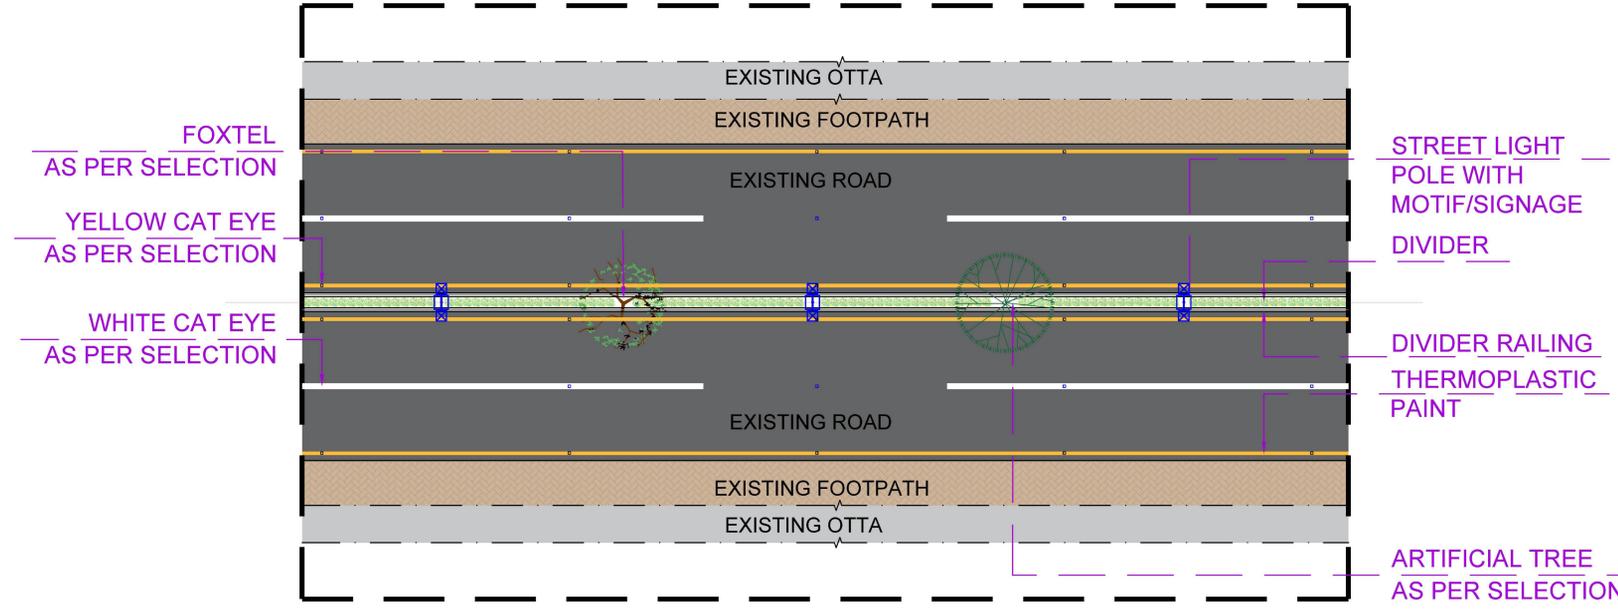

**TYPICAL PLAN**

# FUWARA CIRCLE-EXISTING ISSUES WITH BEAUTIFICATION PROPOSAL

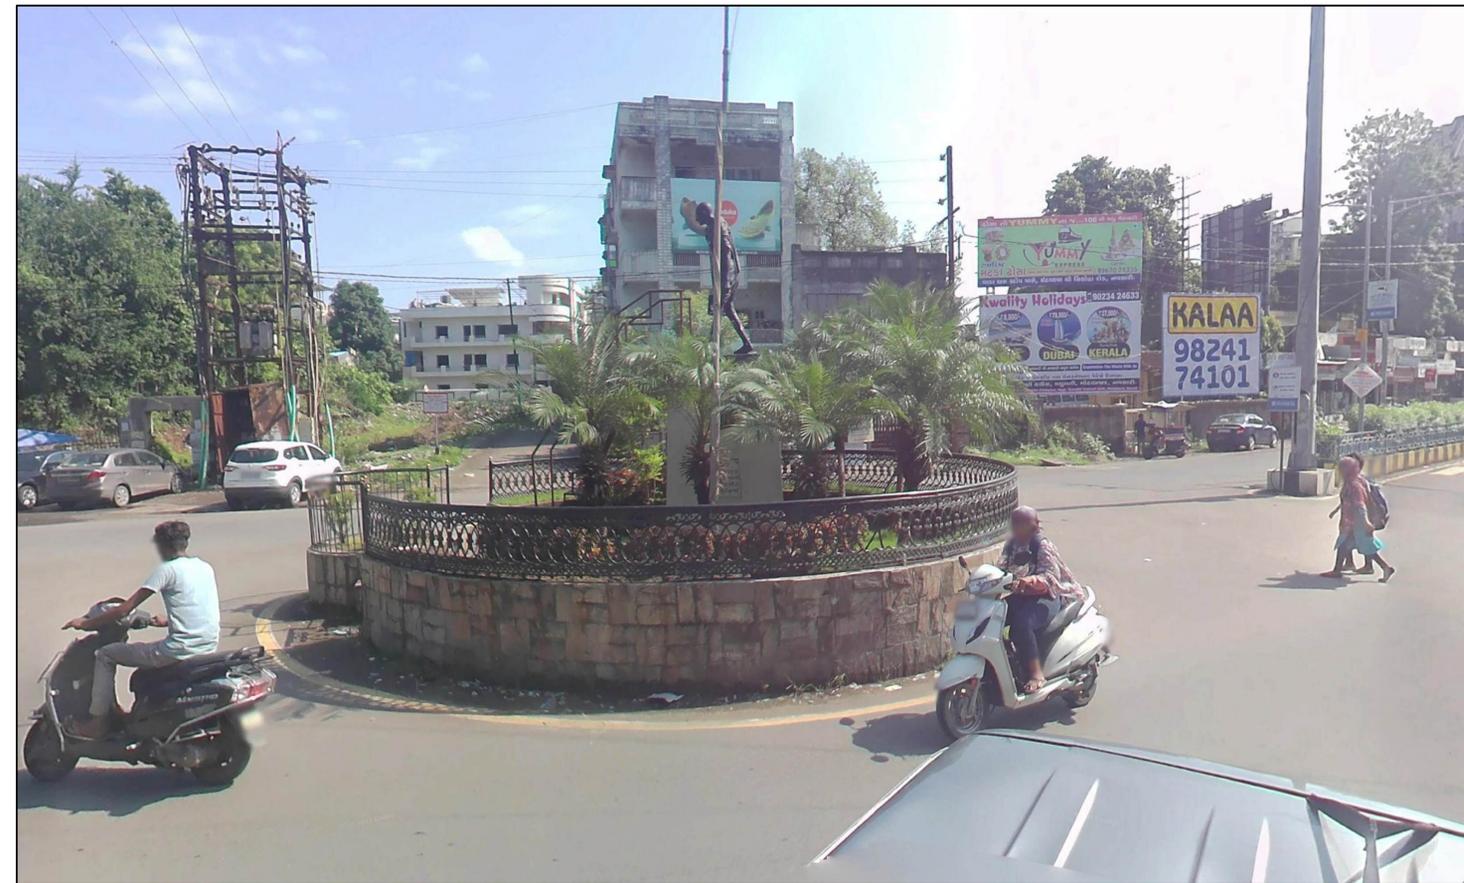

EXISTING FUWARA CIRCLE



PROPOSED FUWARA CIRCLE DEVELOPMENT



PROPOSED FUWARA CIRCLE LIGHT BEAUTIFICATION AT NIGHT

## PROPOSED ROAD BEAUTIFICATION OF FUVARA CIRCLE TO STATION ROAD AT NAVSARI - VIJALPORE NAGARPALIKA, NAVSARI

# ISLAND-EXISTING ISSUES WITH DEVELOPMENT PROPOSAL



EXISTING CIRCLE OF NEAR INS HOSPITAL



PROPOSED CHOWK DEVELOPMENT



PROPOSED CHOWK LIGHT BEAUTIFICATION AT NIGHT


## PROPOSED ROAD BEAUTIFICATION OF FUVARA CIRCLE TO STATION ROAD AT NAVSARI - VIJALPORE NAGARPALIKA, NAVSARI

# ROAD EXISTING-ISSUES WITH PROPOSAL



EXISTING DIVIDER

PROPOSED DIVIDER WITH FOXTEL PALM, MOTIFS AND SHRUBS





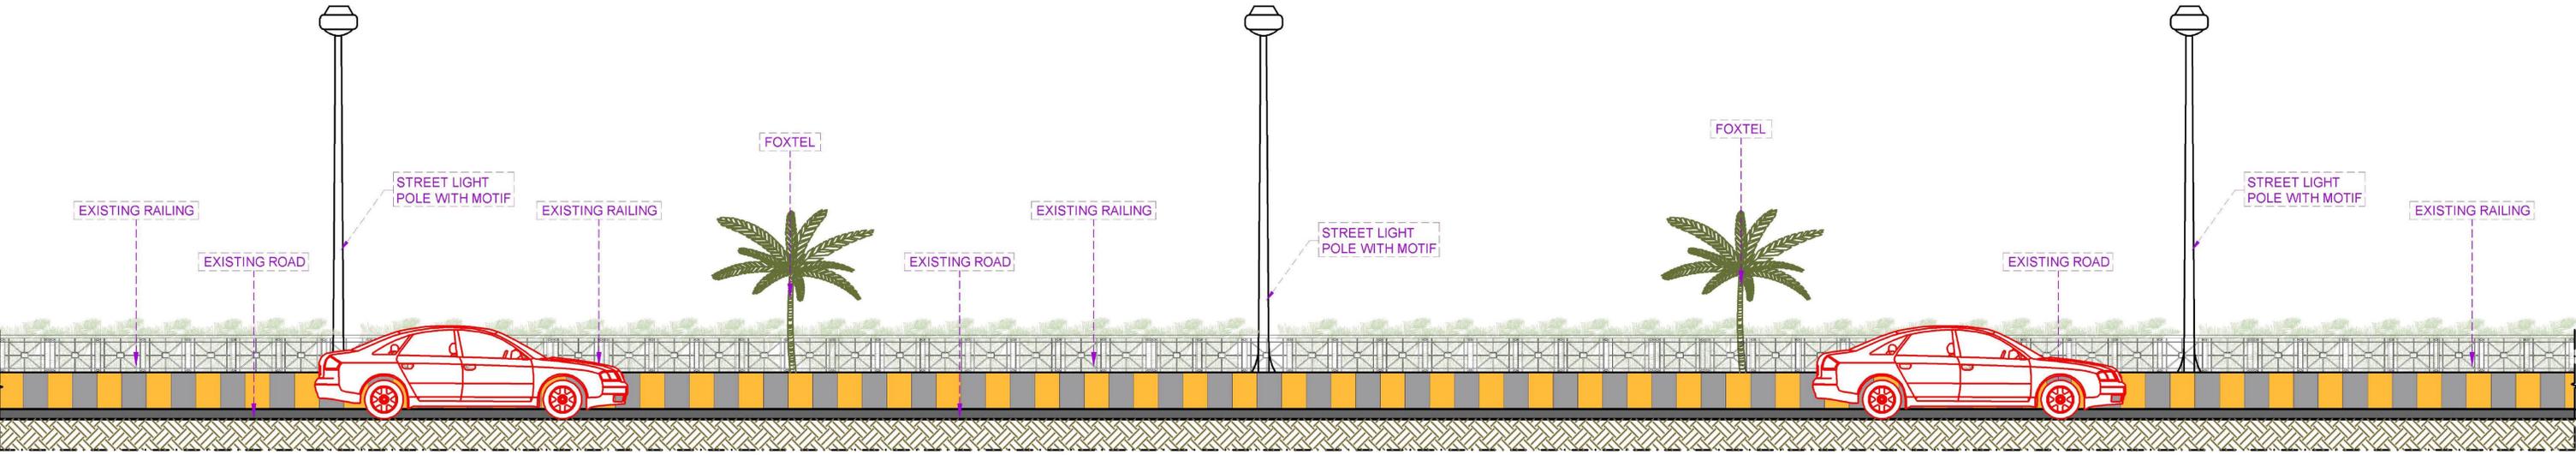


TYPICAL SECTION

## PROPOSED ROAD BEAUTIFICATION OF FUVARA CIRCLE TO STATION ROAD AT NAVSARI - VIJALPORE NAGARPALIKA, NAVSARI




# PROPOSED ROAD BEAUTIFICATION- PART-1

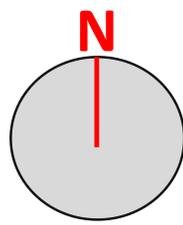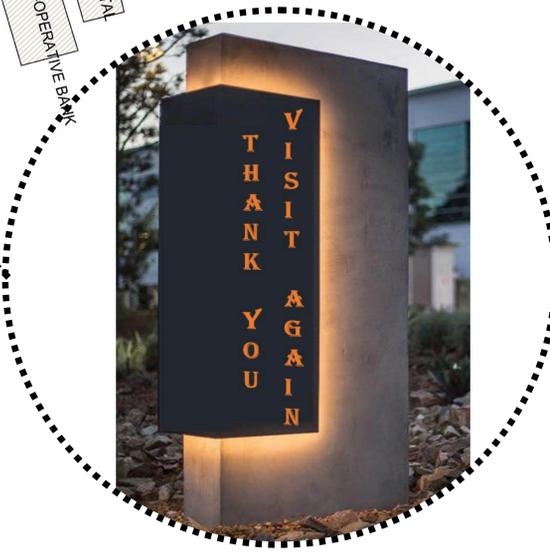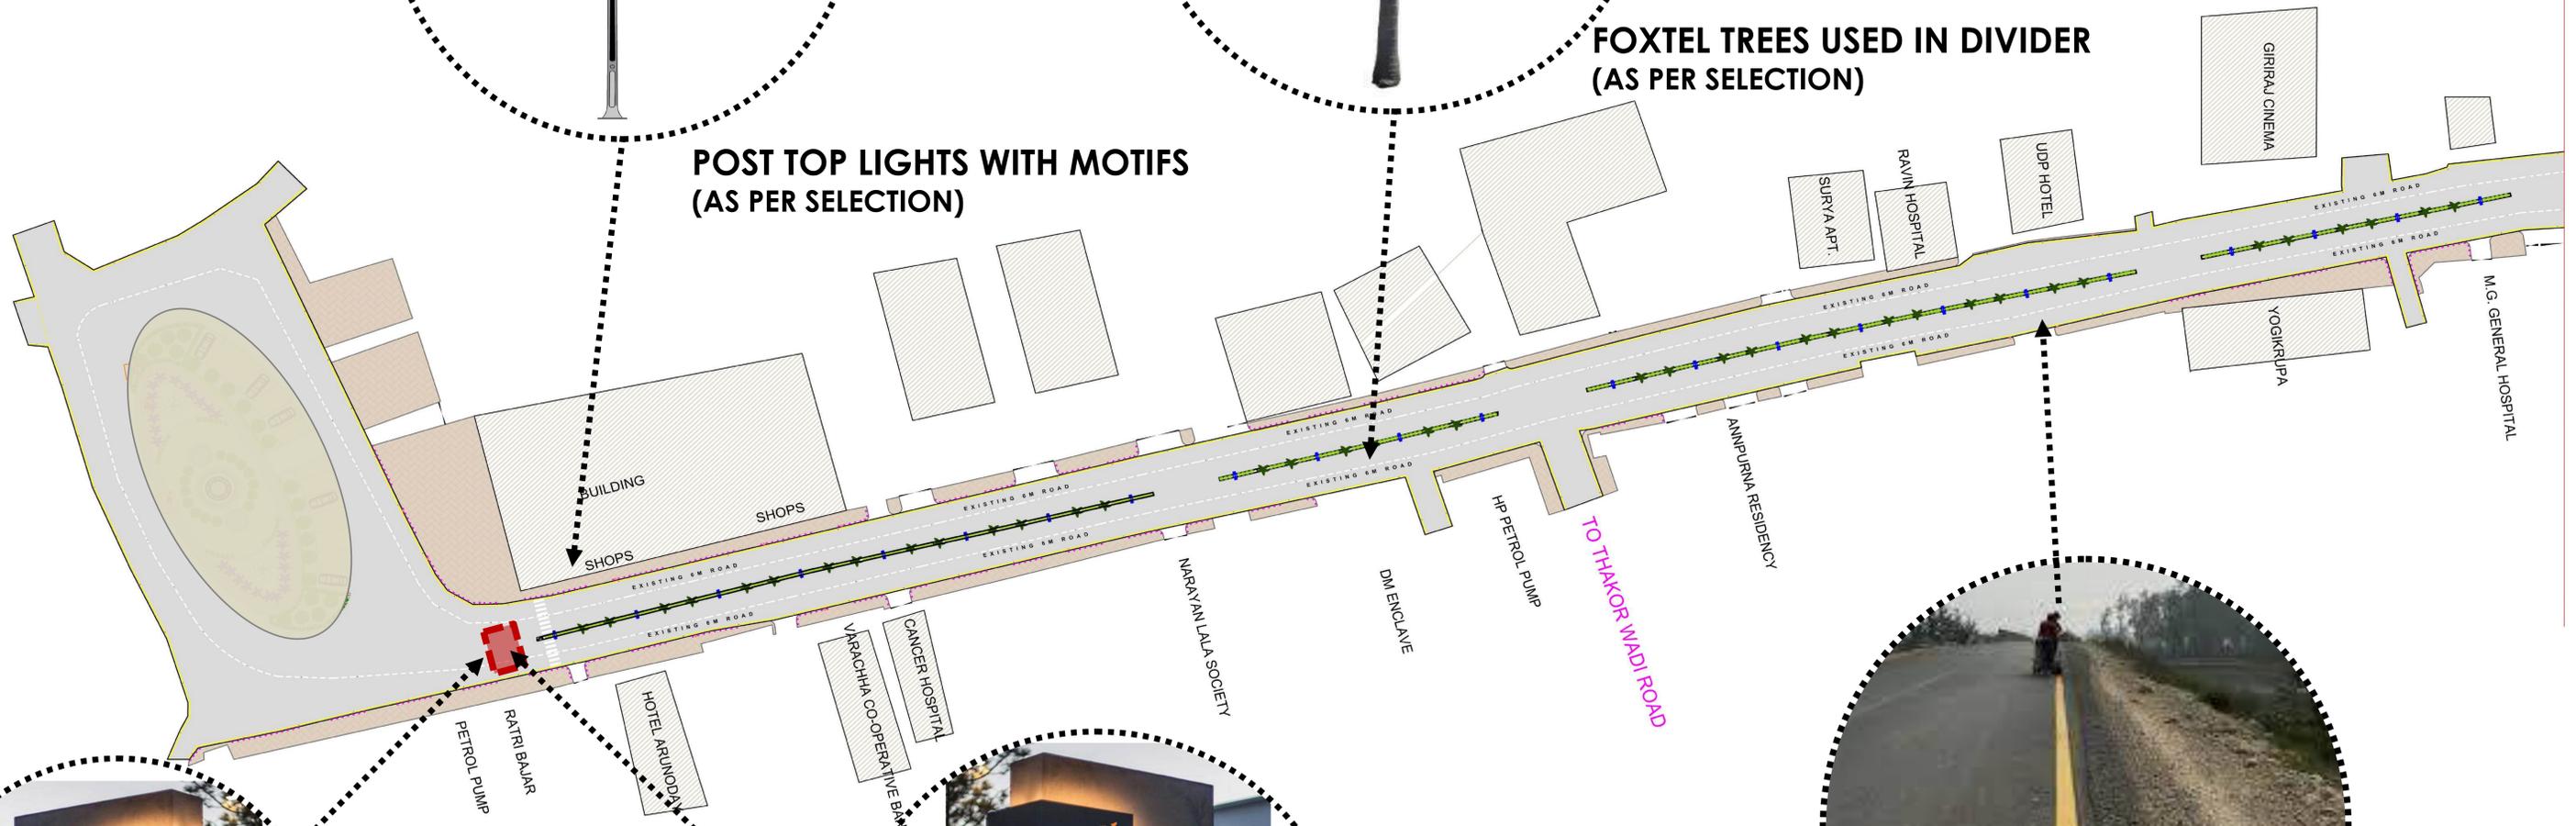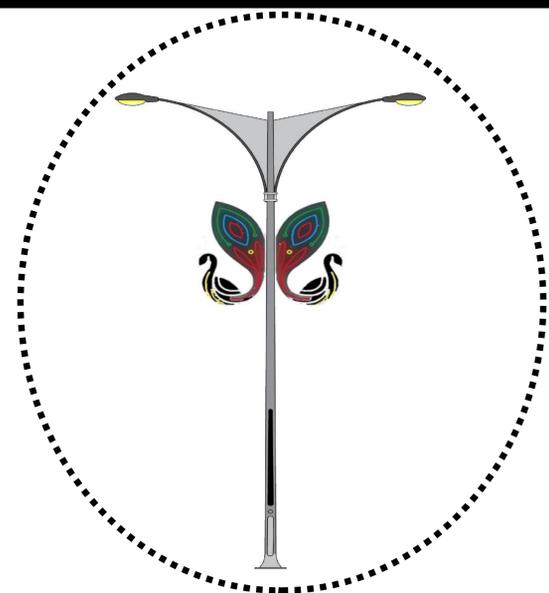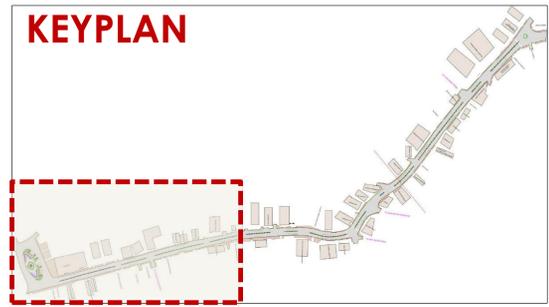



## PROPOSED ROAD BEAUTIFICATION OF FUVARA CIRCLE TO STATION ROAD AT NAVSARI - VIJALPORE NAGARPALIKA, NAVSARI

# PROPOSED ROAD BEAUTIFICATION- PART-2




WHITE THERMOPLASTIC ROAD MARKING PAINT

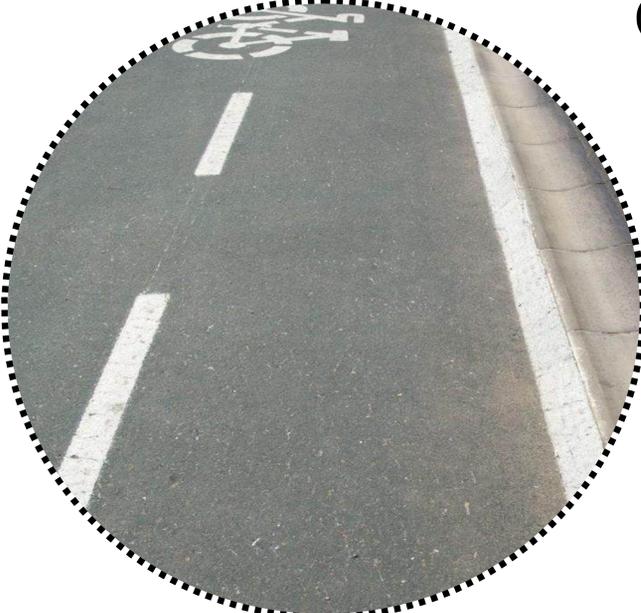

FOXTEL TREES USED IN DIVIDER (AS PER SELECTION)

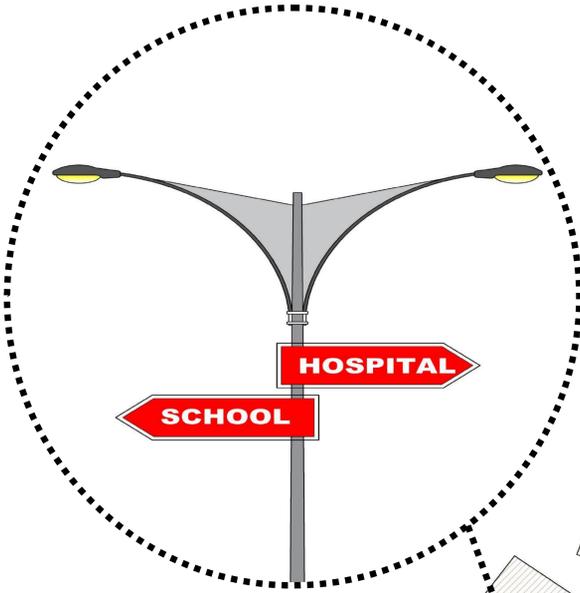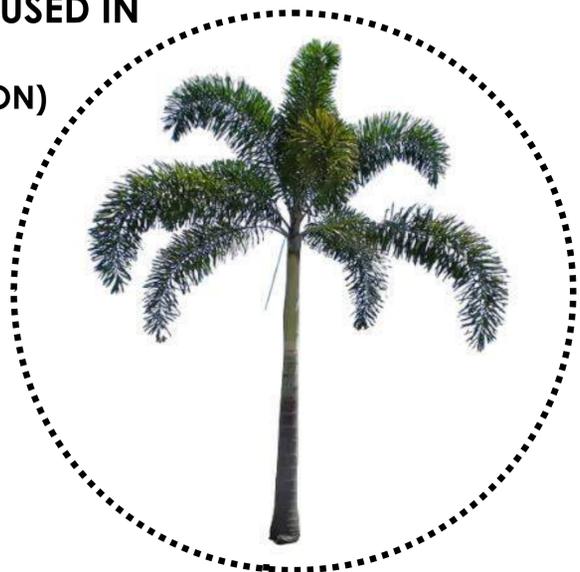

STREET LIGHT POLE WITH HOSPITAL / SCHOOL SIGNAGE

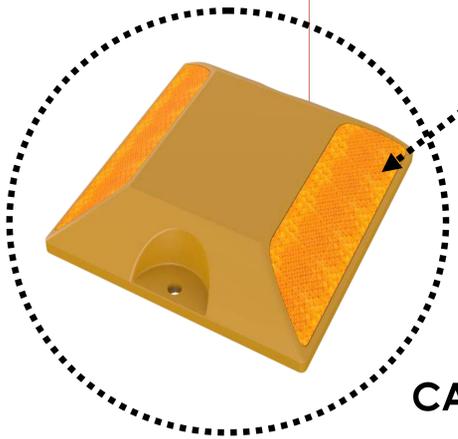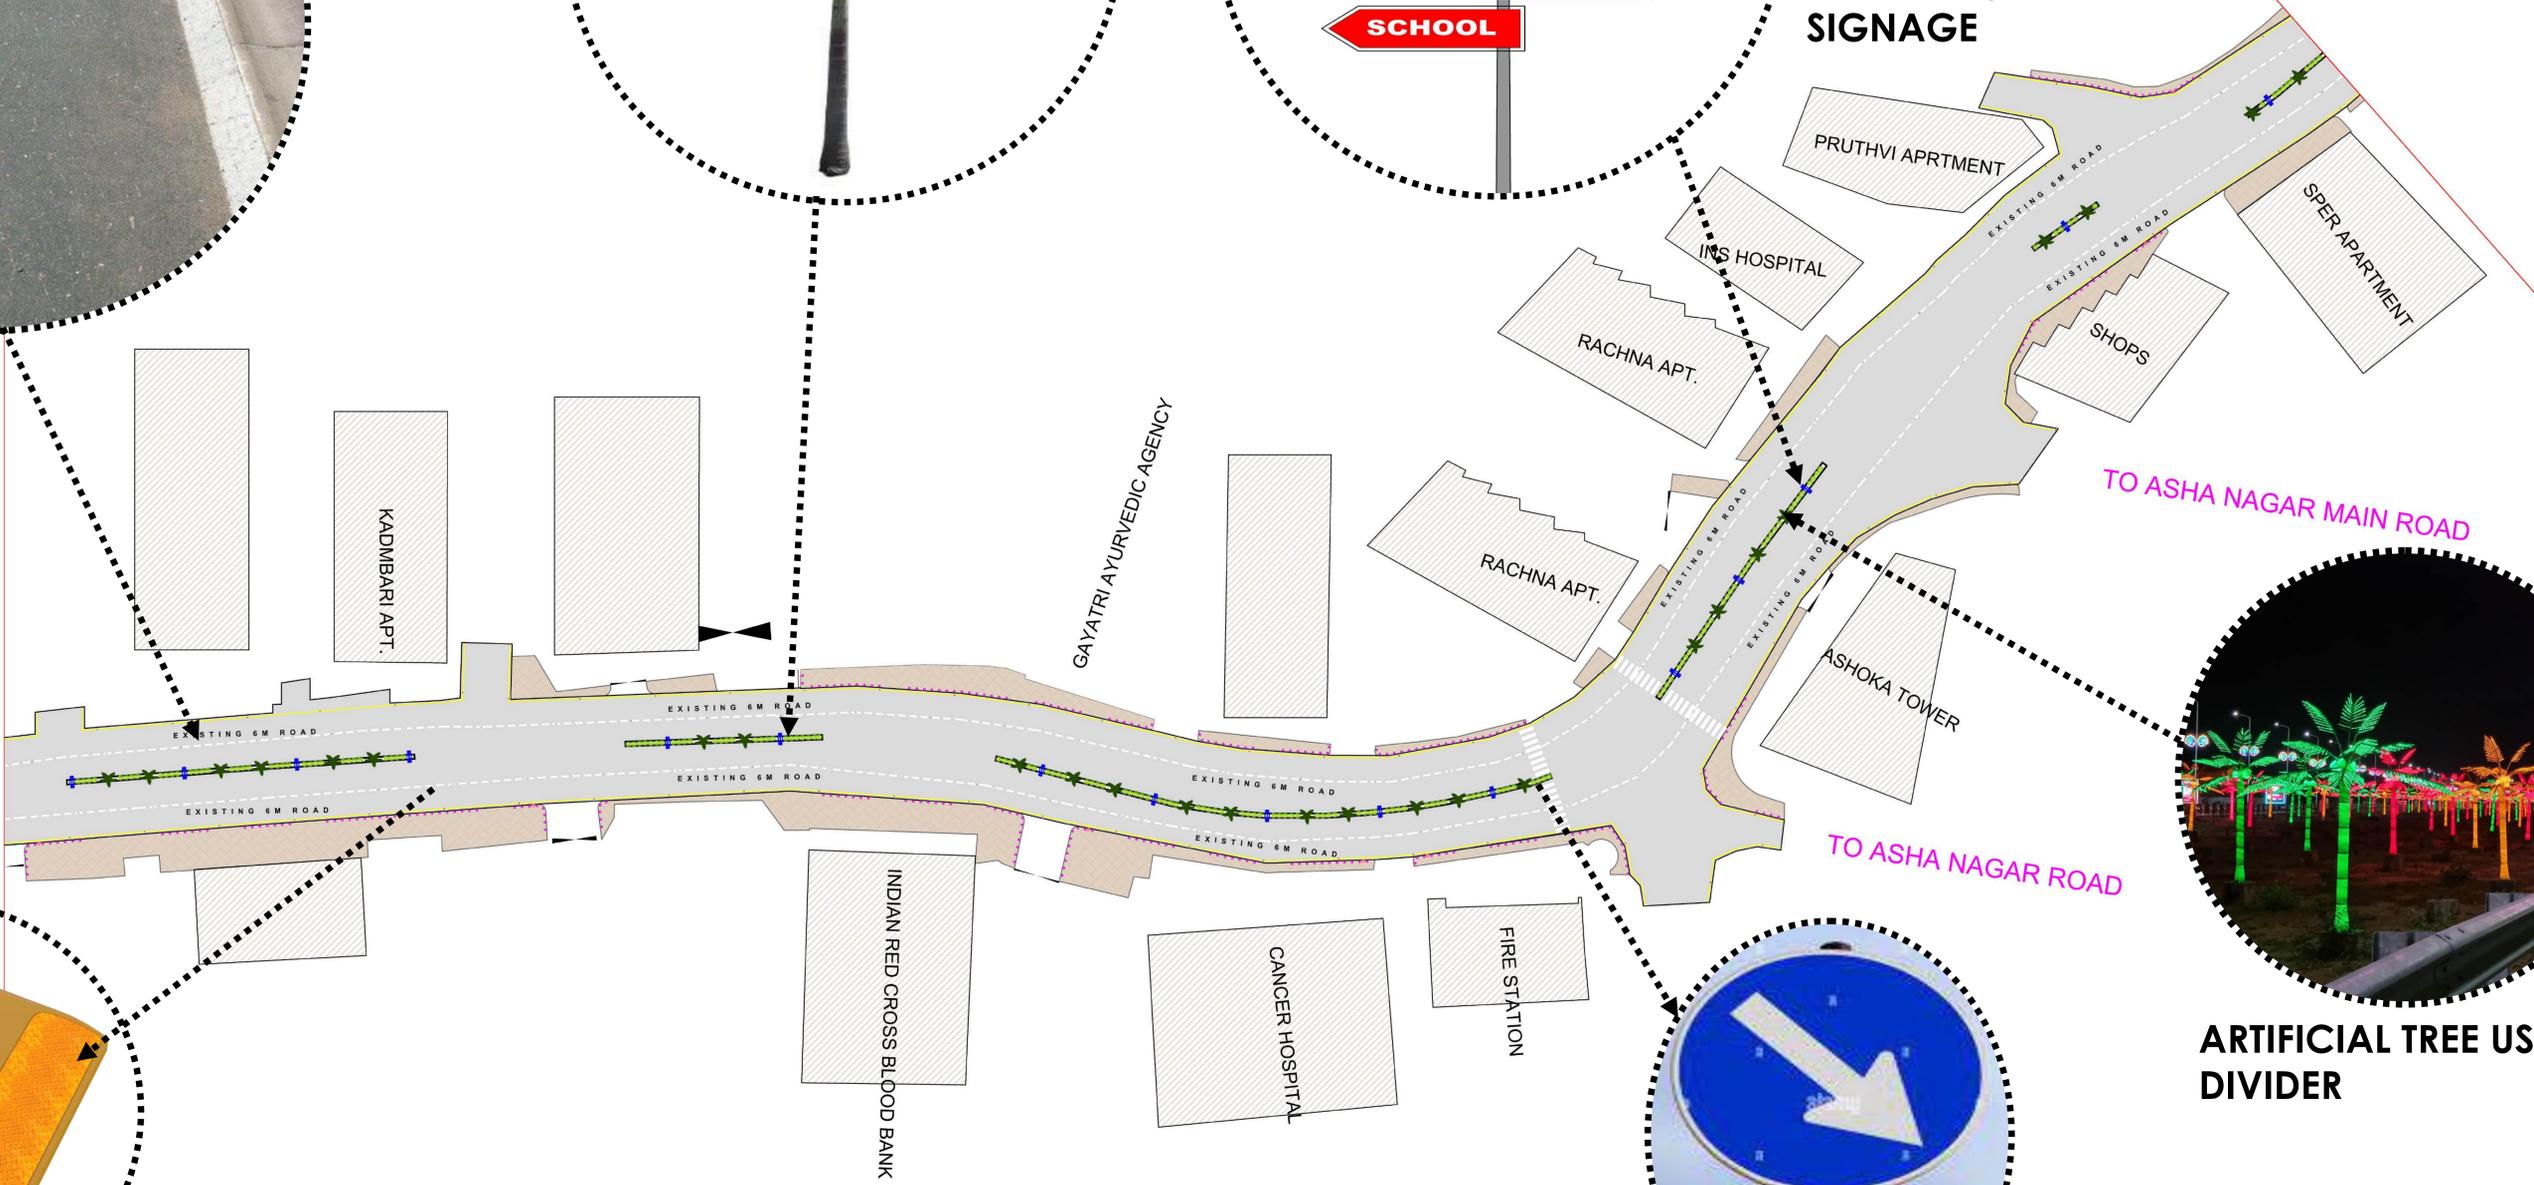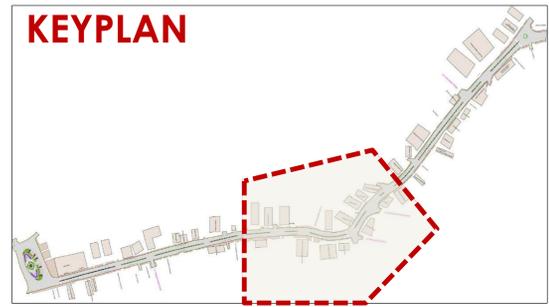


CAT EYE (AS PER SELECTION)



ARTIFICIAL TREE USED IN DIVIDER



STREET LIGHT POLE WITH SIGNAGE

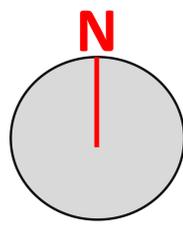


# PROPOSED ROAD BEAUTIFICATION- PART-3


WALL MURAL ART  
(AS PER SELECTION)



FOXTEL TREES USED IN DIVIDER  
(AS PER SELECTION)

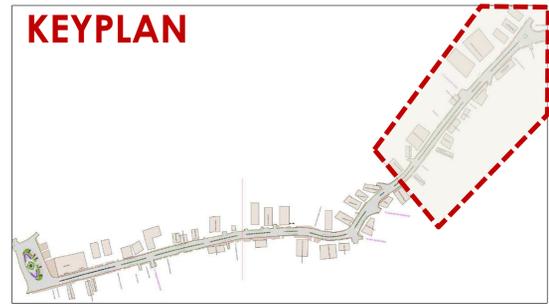



KEYPLAN

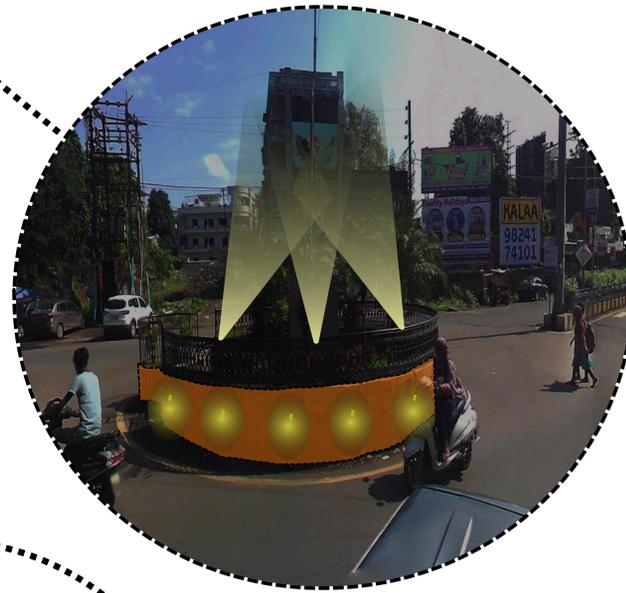


FUWARA CIRCLE




ARTIFICIAL TREE USED IN  
DIVIDER

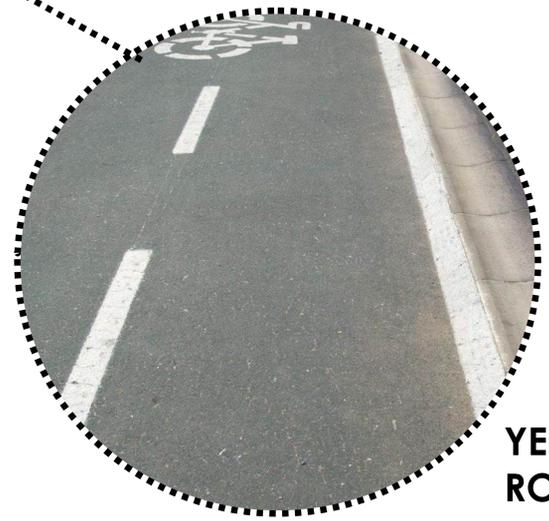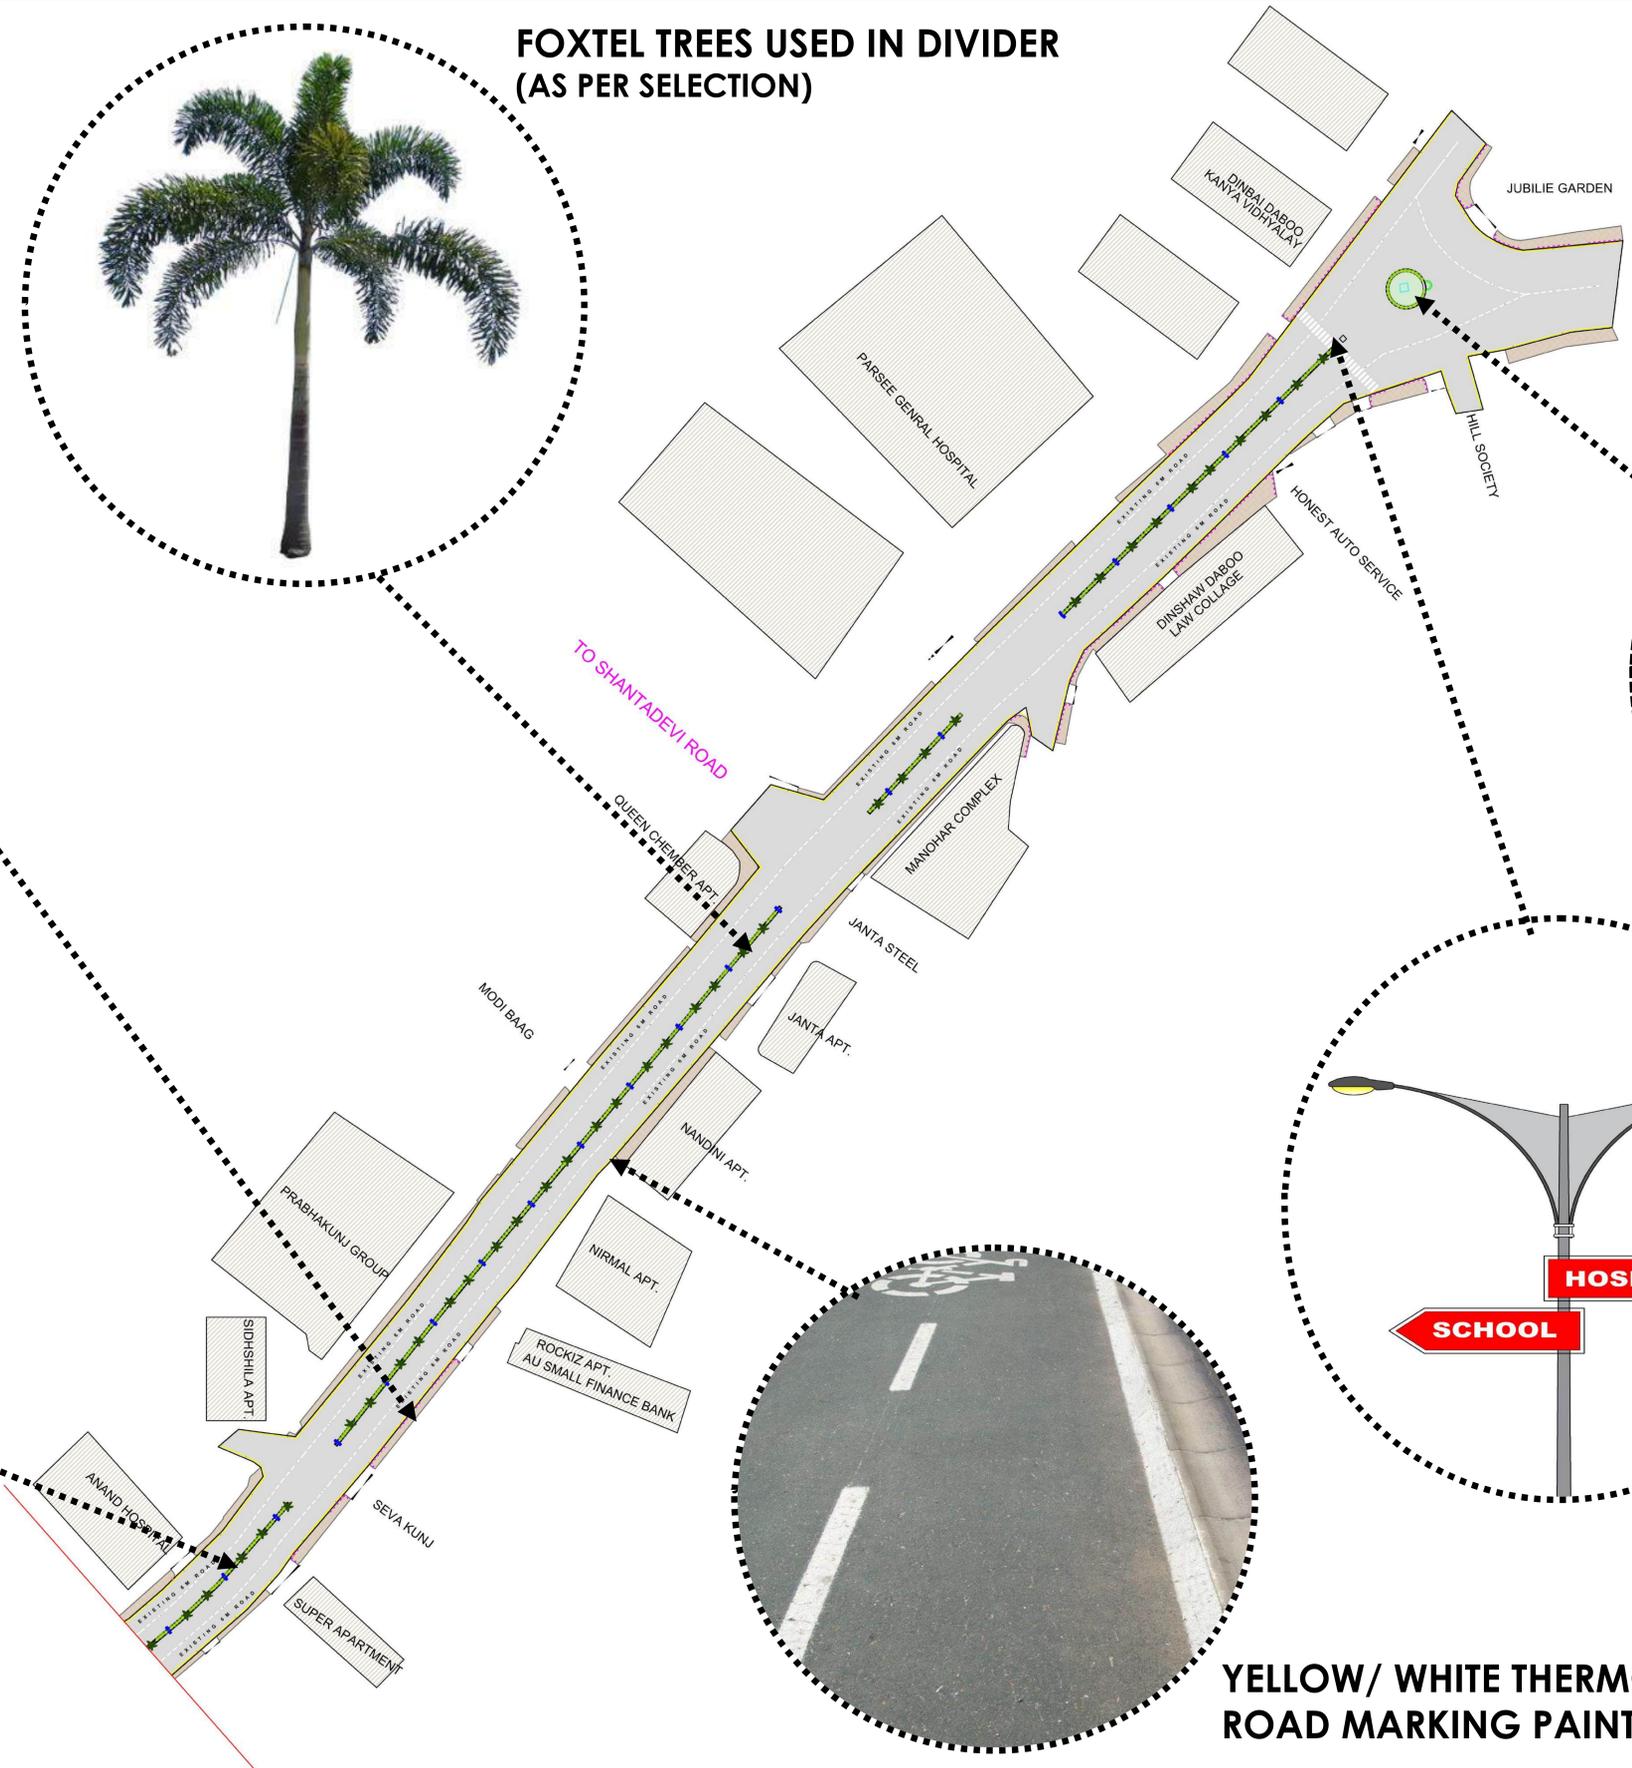


YELLOW/ WHITE THERMOPLASTIC  
ROAD MARKING PAINT

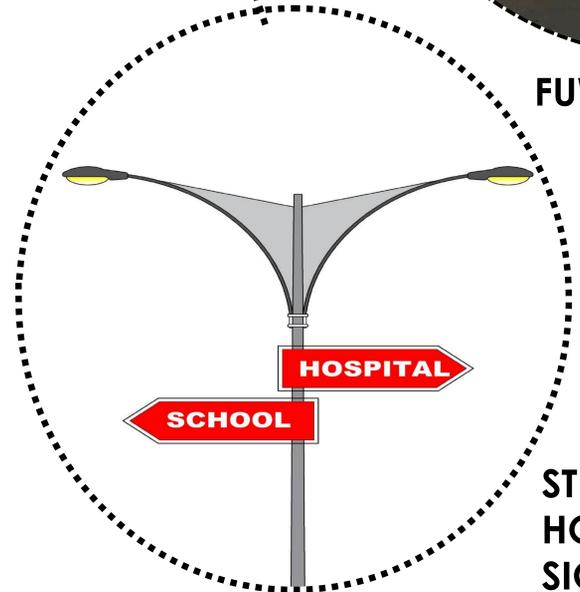

STREET LIGHT POLE WITH  
HOSPITAL / SCHOOL  
SIGNAGE

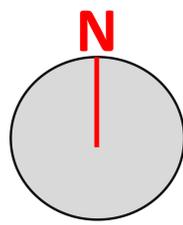

# PROPOSED ROAD TYPICAL LAYOUT

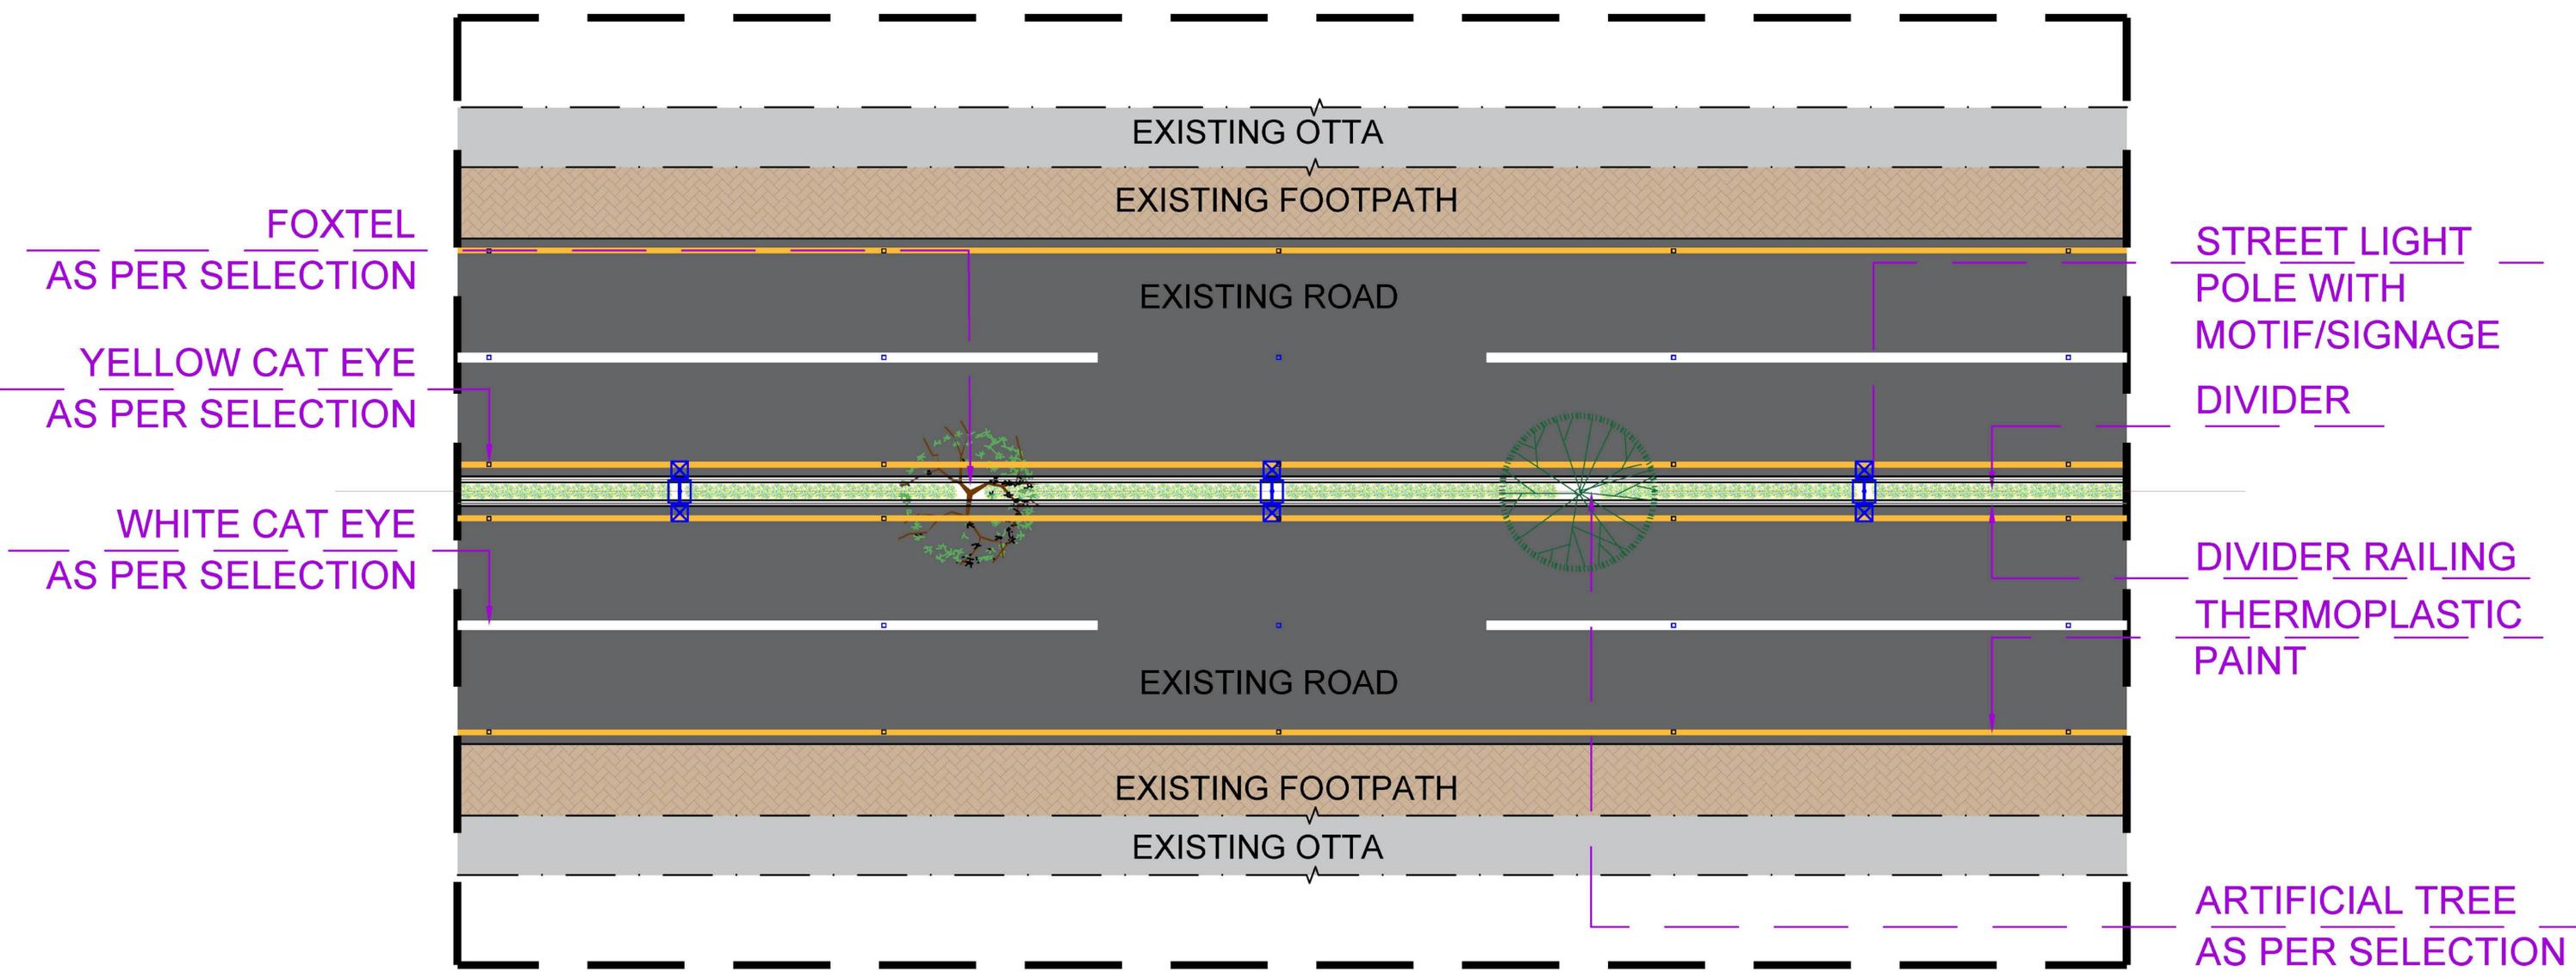

## TYPICAL PLAN

# BLOCK ESTIMATE

<b>NAME OF WORK :</b>		<b>ROAD DEVELOPMENT FROM STATION TO FUVARA FOR NAVSARI AT NAVSARI-VIJALPORE NAGARPALIKA.</b>				
<b>RECAPITULATION SHEET</b>						
<b>SR NO.</b>	<b>PARTICULAR</b>				<b>ESTIMATED COST</b>	
A	Road Estimate				Rs.	8209515.37
	18 % GST				Rs.	1477712.77
	2% Contingencies				Rs.	164190.31
	1% Quality control				Rs.	82095.15
					<b>Rs.</b>	<b>9933513.60</b>
<b>Grand Cost</b>						<b>9933513.60</b>



NIRMITI  
THE DESIGN STUDIO

THANK YOU